
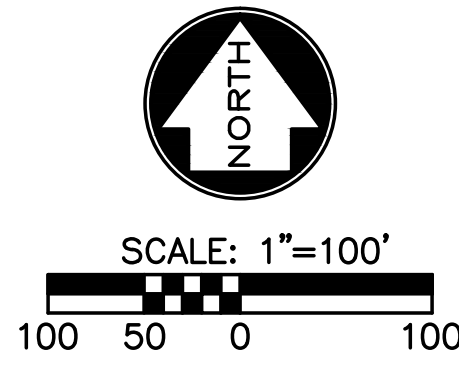


L:\110472-020\CAD\DESIGN\110472-020-BAS.DWG  
 LAYOUT: LAYOUT1  
 XREF DWG1: NONE  
 XREF DWG2: NONE  
 XREF DWG3: NONE  
 XREF DWG4: NONE  
 BY: EMCQUEEN  
 DATE: 12/30/2013

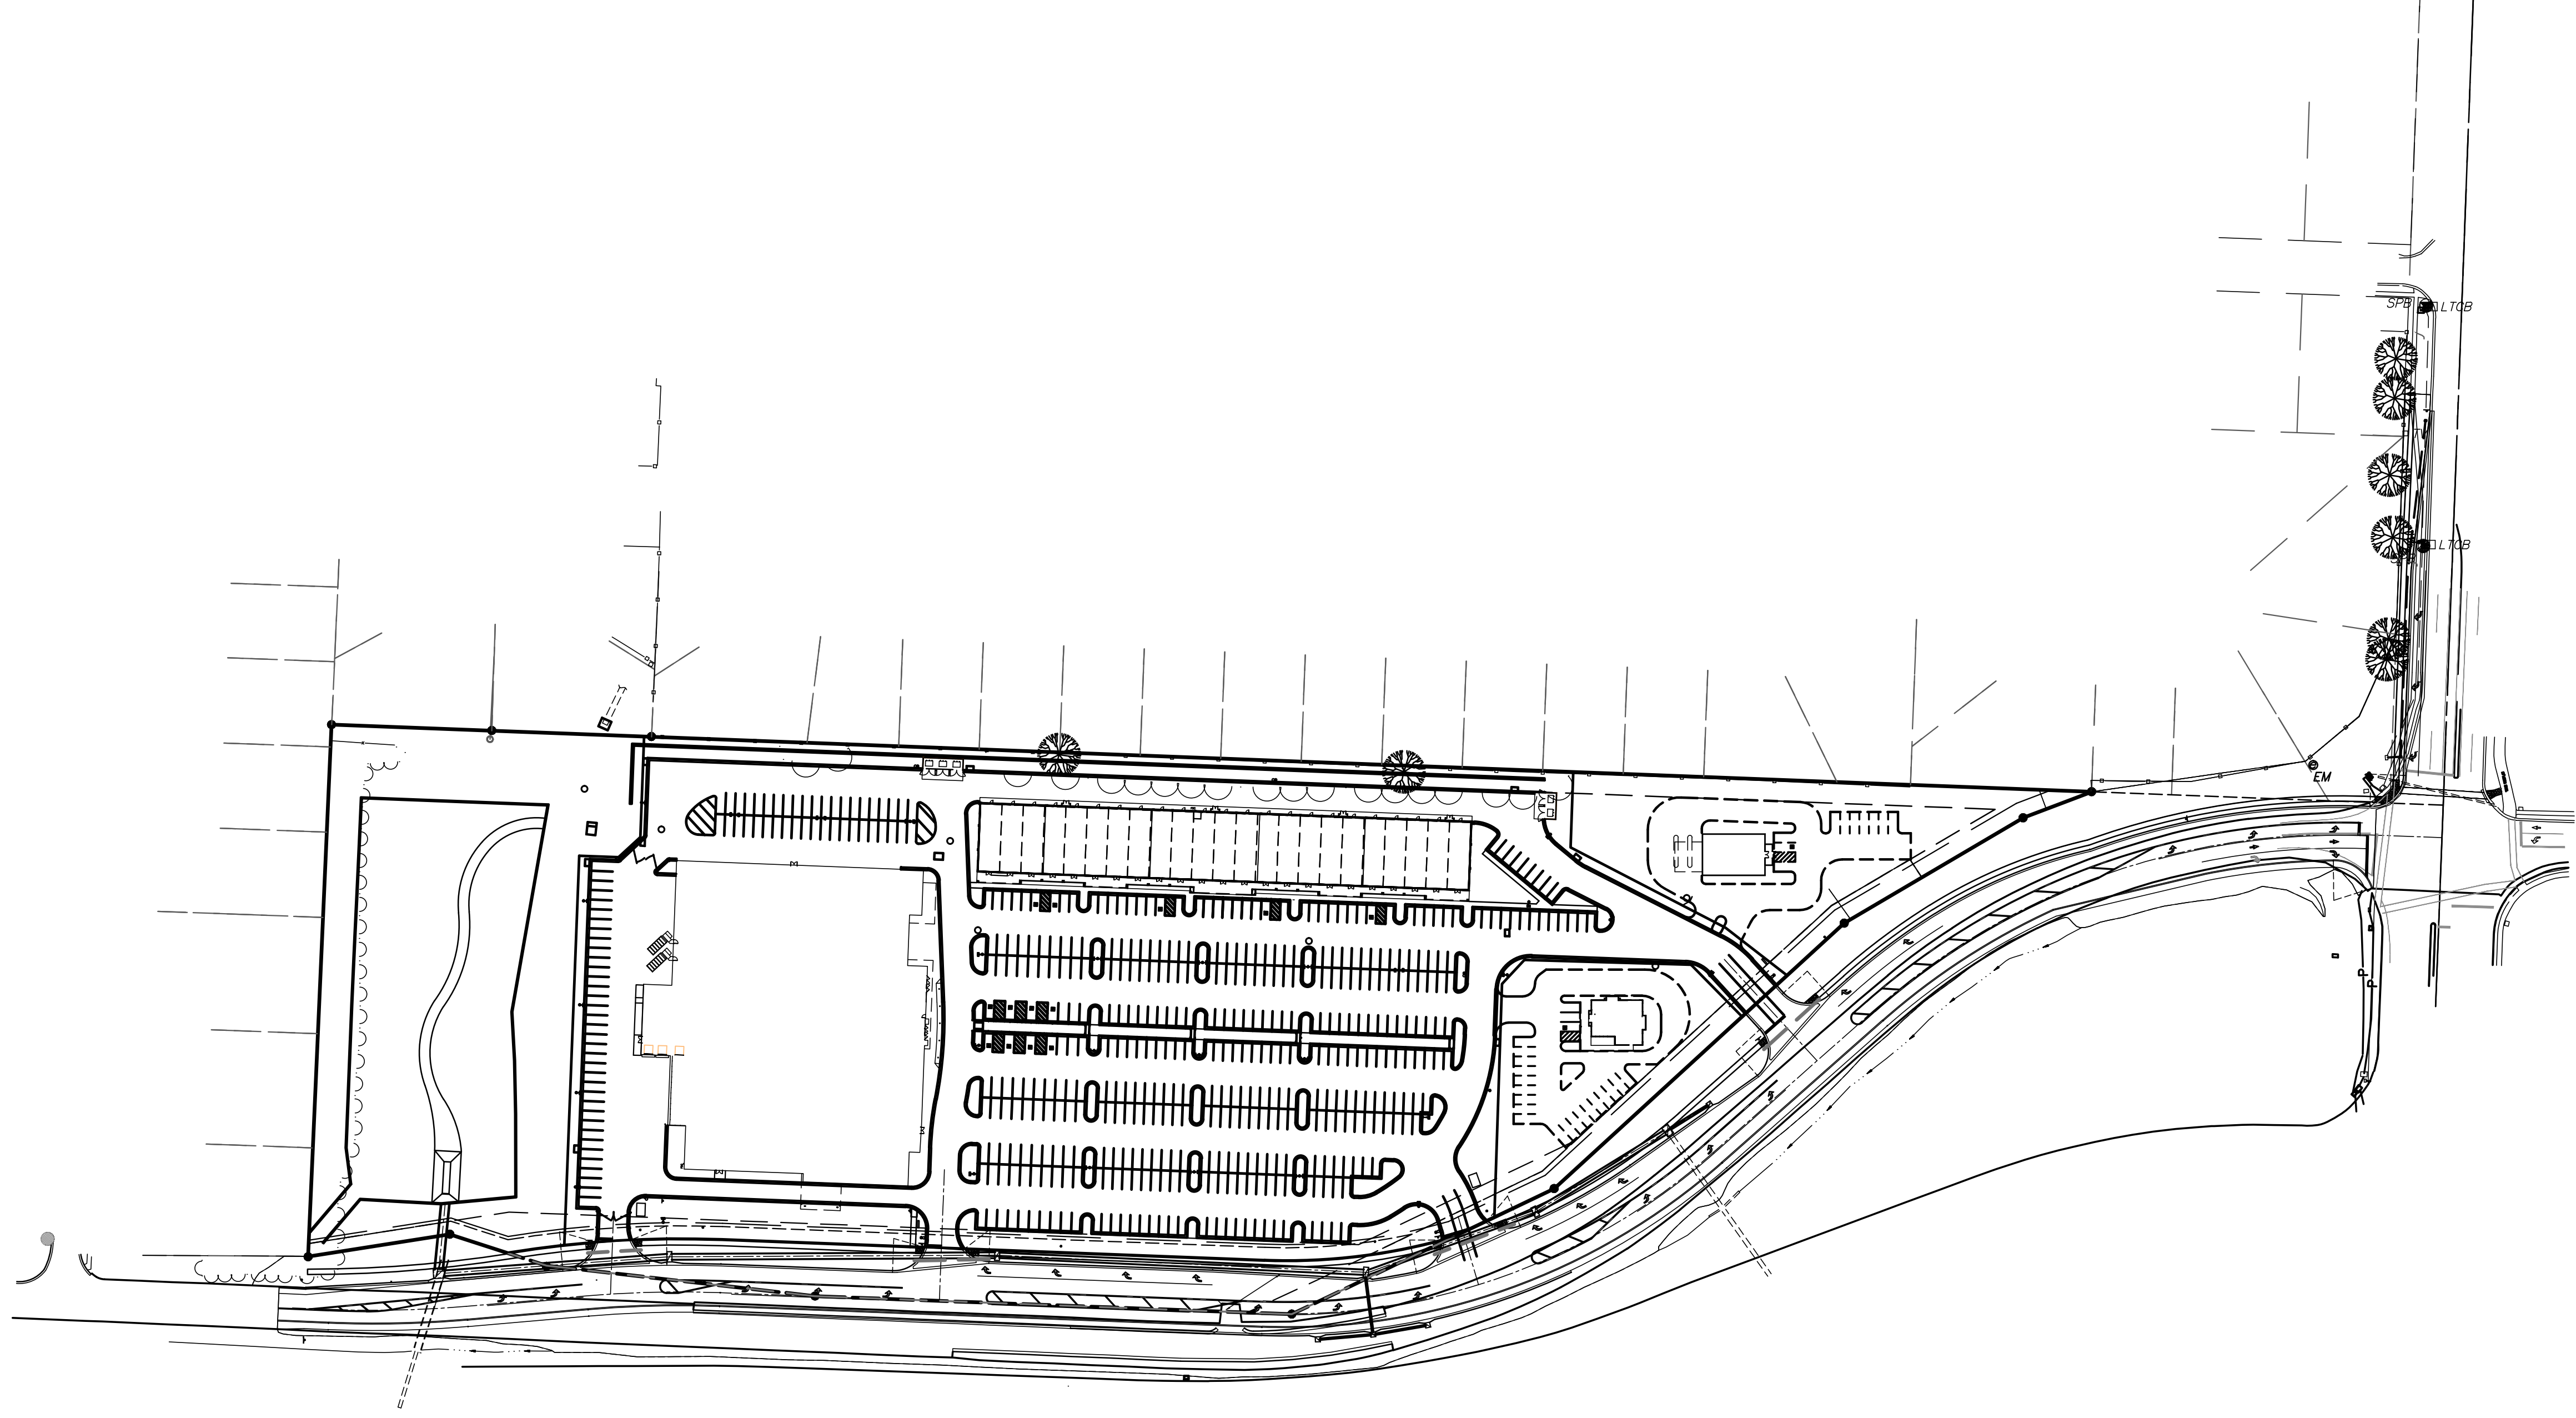


TODD GEORGE MARKETPLACE  
 LEE'S SUMMIT, MO

SITE PLAN

110472-020  
 SHEET NO.  
 1 OF 1

**SHAFER, KLINE & WARREN, INC.**

11250 Corporate Avenue, Lenexa, KS 66219-1392  
 913/888-7800 FAX: 913/888-7868

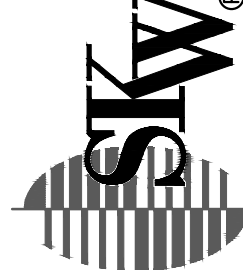

OFFICE LOCATIONS:  
 Lenexa, KS  
 Columbia, MO  
 Houston, TX  
 Topeka, KS

Tulsa, OK  
 Lenexa, KS  
 Macon, MO  
 North Kansas City, MO  
 CIVIL ENGINEERS ELECTRICAL ENGINEERS MECHANICAL ENGINEERS STRUCTURAL ENGINEERS LANDSCAPE ARCHITECTS LAND SURVEYORS LAND PLANNERS

Designed By: CMP

Drawn By: ELM

Checked By: CMP

Issue Date: \_\_\_\_\_

NO.	DATE	REVISIONS	BY	APPD
5				
4				
3				
2				
1				

COPYRIGHT © - 2019 - SHAFER, KLINE & WARREN INC.